


# ENTRANCE

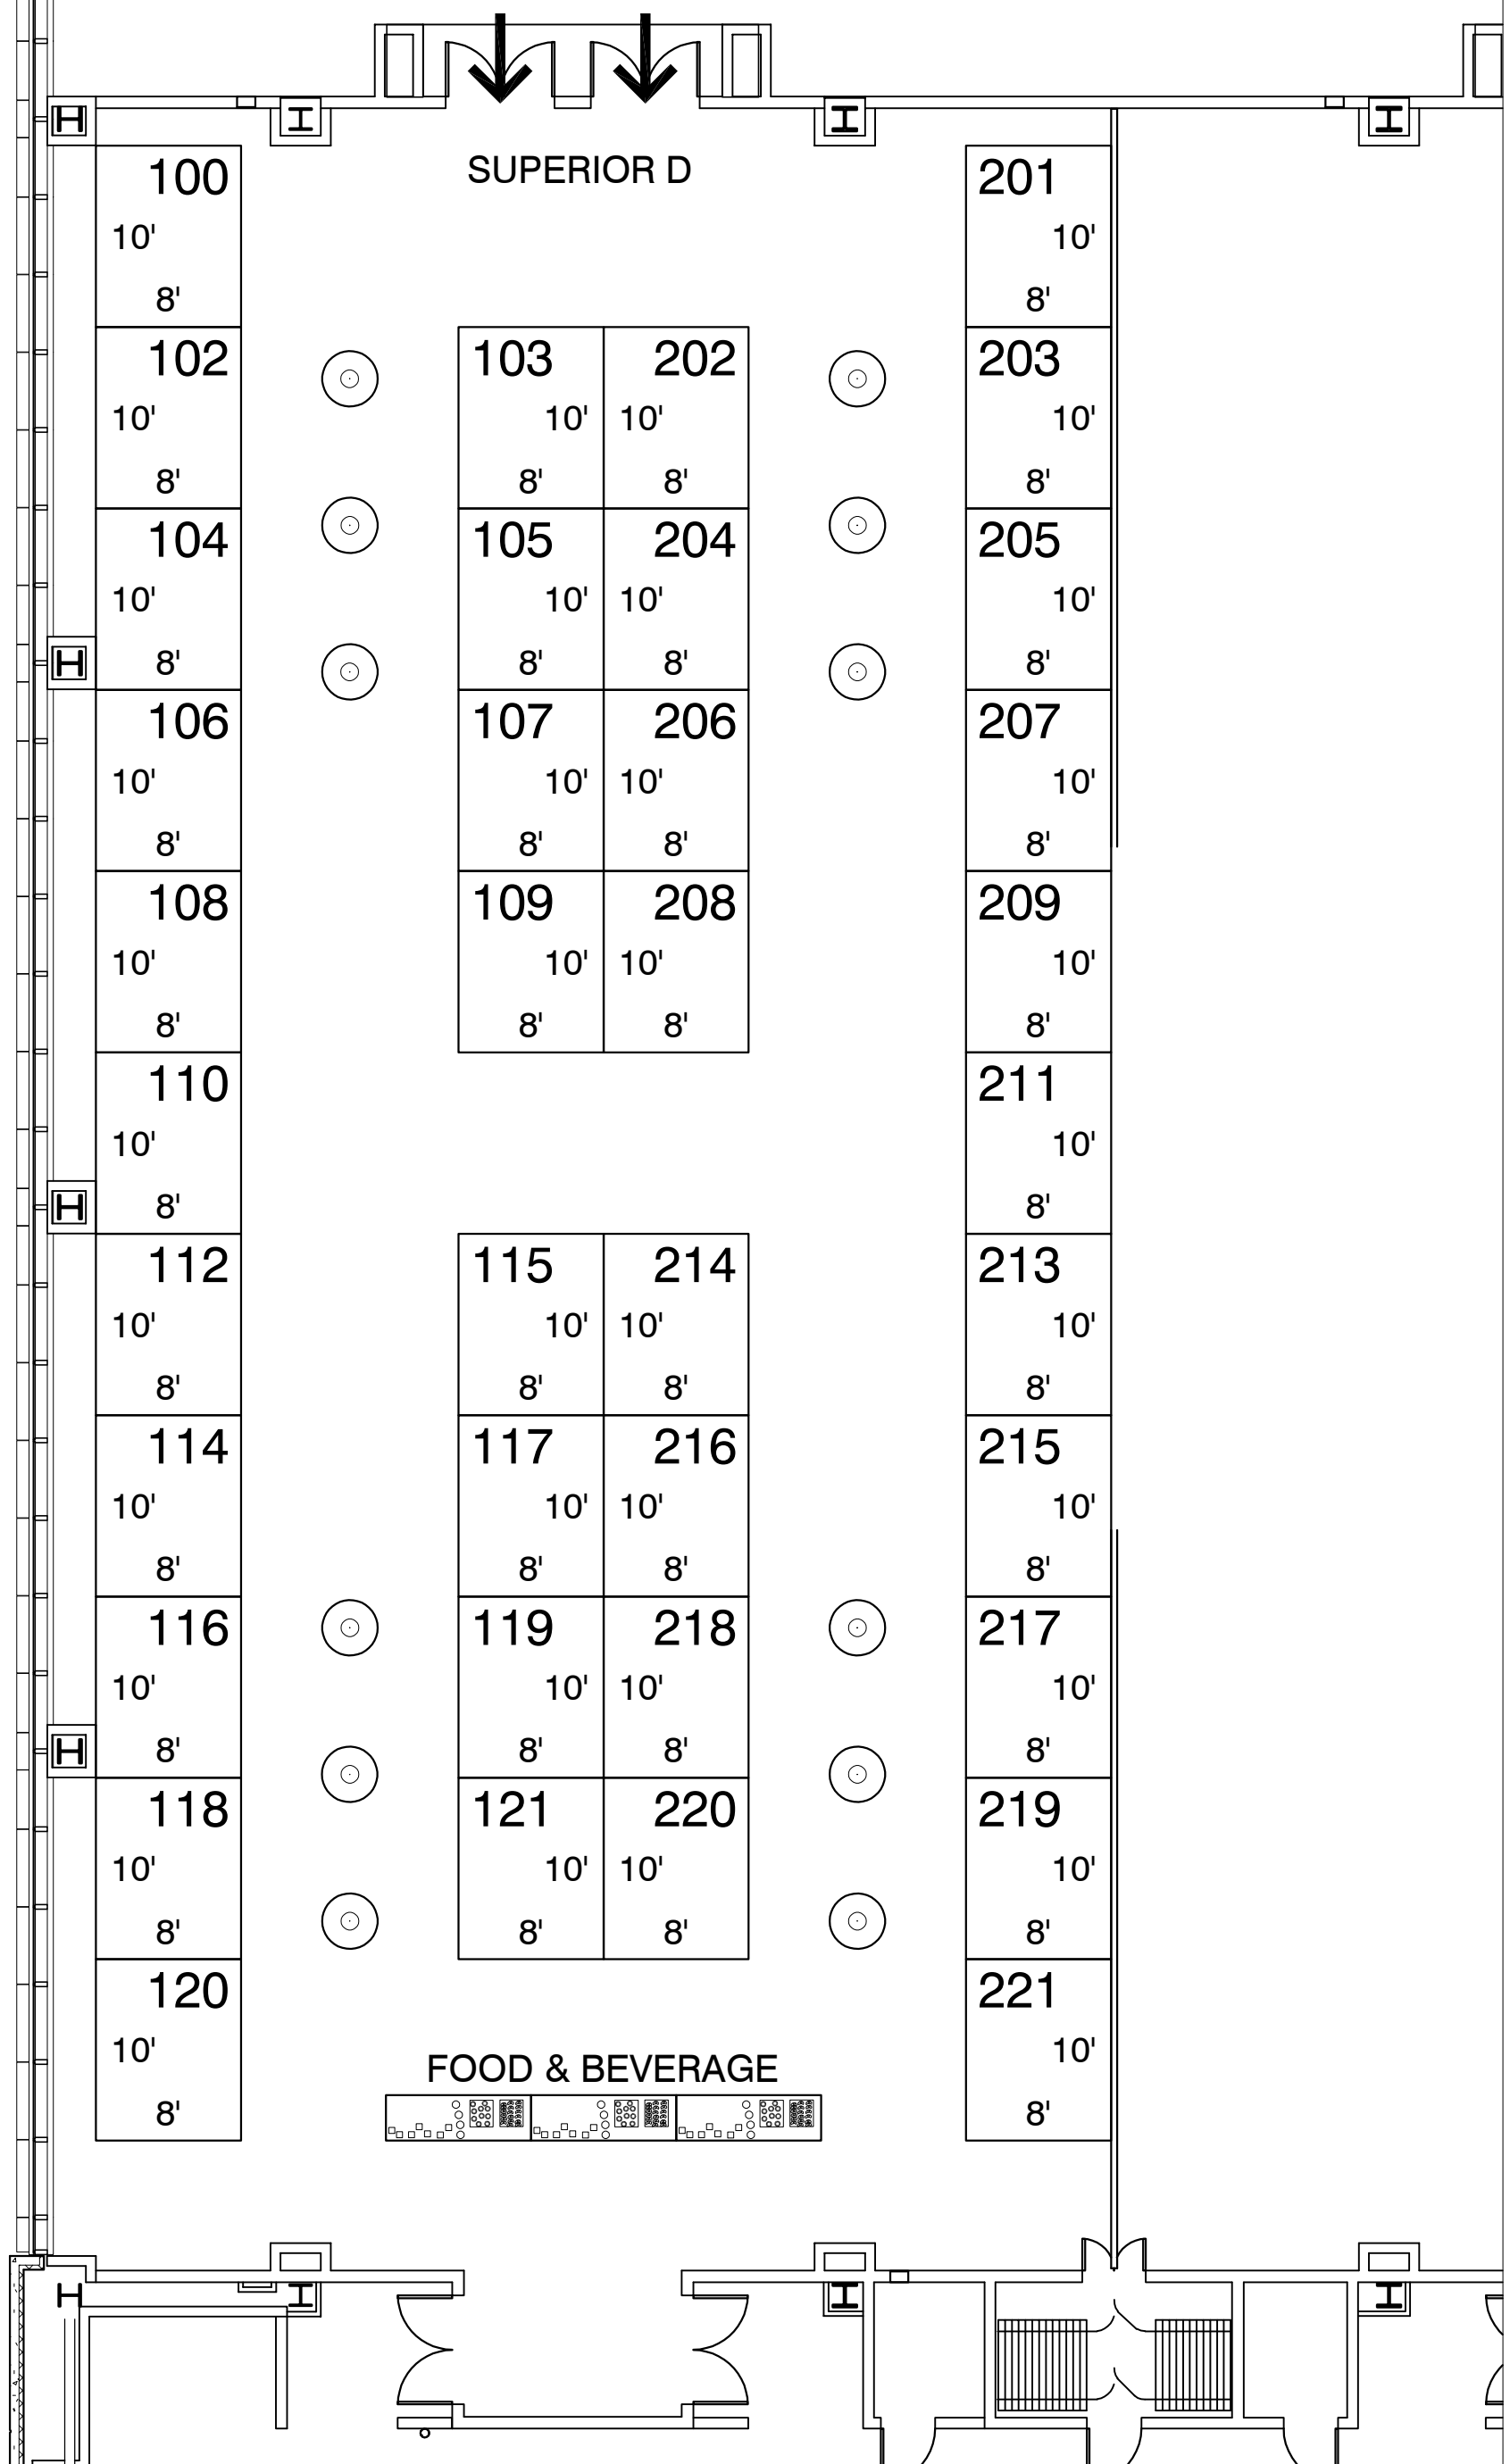

Every effort has been made to ensure the accuracy of all information contained on this floor plan. However, no warranties, either expressed or implied are made with respect to this floor plan. If the location of building columns, utilities or other architectural components of the facility is a consideration in the construction of an exhibit, it is the sole responsibility of the exhibitor to physically inspect the facility to verify all dimensions and locations.

## Great Lakes Association of Orthodontists September 16-17, 2022

Facility: Hilton Cleveland Downtown	Drawn By: Gail Bamforth
City & State: Cleveland, OH	Show Number: 560
Location: Superior D	Revised: 2/6/2020 9:08 AM
A.E. Jeff Lockshine	Drawing File: 560_20_Great Lakes Association of Orthodontists_rev3

Legend:			
Superior D- option1 as of 02/06/2020			
Dimension	Size	Qty	SqFt
8'x10'	80	38	3,040
Totals:		38	3,040

